

Ground Floor

GROUND FLOOR PLAN (MAIN BUILDING)



SCHEDULE OF JOINERIES:

REFERENCE	METRE
GG - GRILL GATE	1.52 x 1.98
MD - FLUSH DOOR	2.44 x 2.44
D1 - FLUSH DOOR	1.52 x 2.44
D2 - FLUSH DOOR	1.06 x 2.44
D3 - FLUSH DOOR	1.00 x 2.44
D4 - FLUSH DOOR	0.76 x 2.44
D5 - FLUSH DOOR	1.22 x 2.44
CG - COLLAPSIBLE GATE	1.22 x 2.44
CG1 - COLLAPSIBLE GATE	1.22 x 1.98
W1 - GLAZED WINDOW	1.82 x 1.52
W2 - GLAZED WINDOW	1.22 x 1.52
W3 - GLAZED WINDOW	1.00 x 1.52
V1 - VENTILATOR	0.91 x 0.61
V2 - VENTILATOR	0.61 x 0.91

AREA DETAILS

DESCRIPTION	SQ. FT.	SQ.M.	ACRES
TOTAL PLOT AREA	1215324.00	112807.30	27.90

NO.	DESCRIPTION	F.O.L. AREA (SQM)	H.O.L. AREA (SQM)	TOTAL AREA (SQM)
11	GROUND FLOOR AREA (Including porch)	2390.14	5.20	2395.34


ALL DIMENSIONS ARE IN METRE  
SCALE - 1/100

ENGINEER  
R. VETTRIVELU, M.Tech (Structural), P.E., C.E., M.S.S. T.E. (Structural), Engineer / Approved Valuer, Corporation Licensed Surveyor  
Sri A11, Nataraj High Road, Erode-67  
Phone: 0431 - 4030245

APPLICANT  
Kodiyur Educational Trust,  
Managing Trustee,  
S. Senthil Kumar  
Ar. S. SENTHIL KUMAR  
REGISTERED ARCHITECT  
REGD. NO: 2012



SPACE FOR APPROVAL

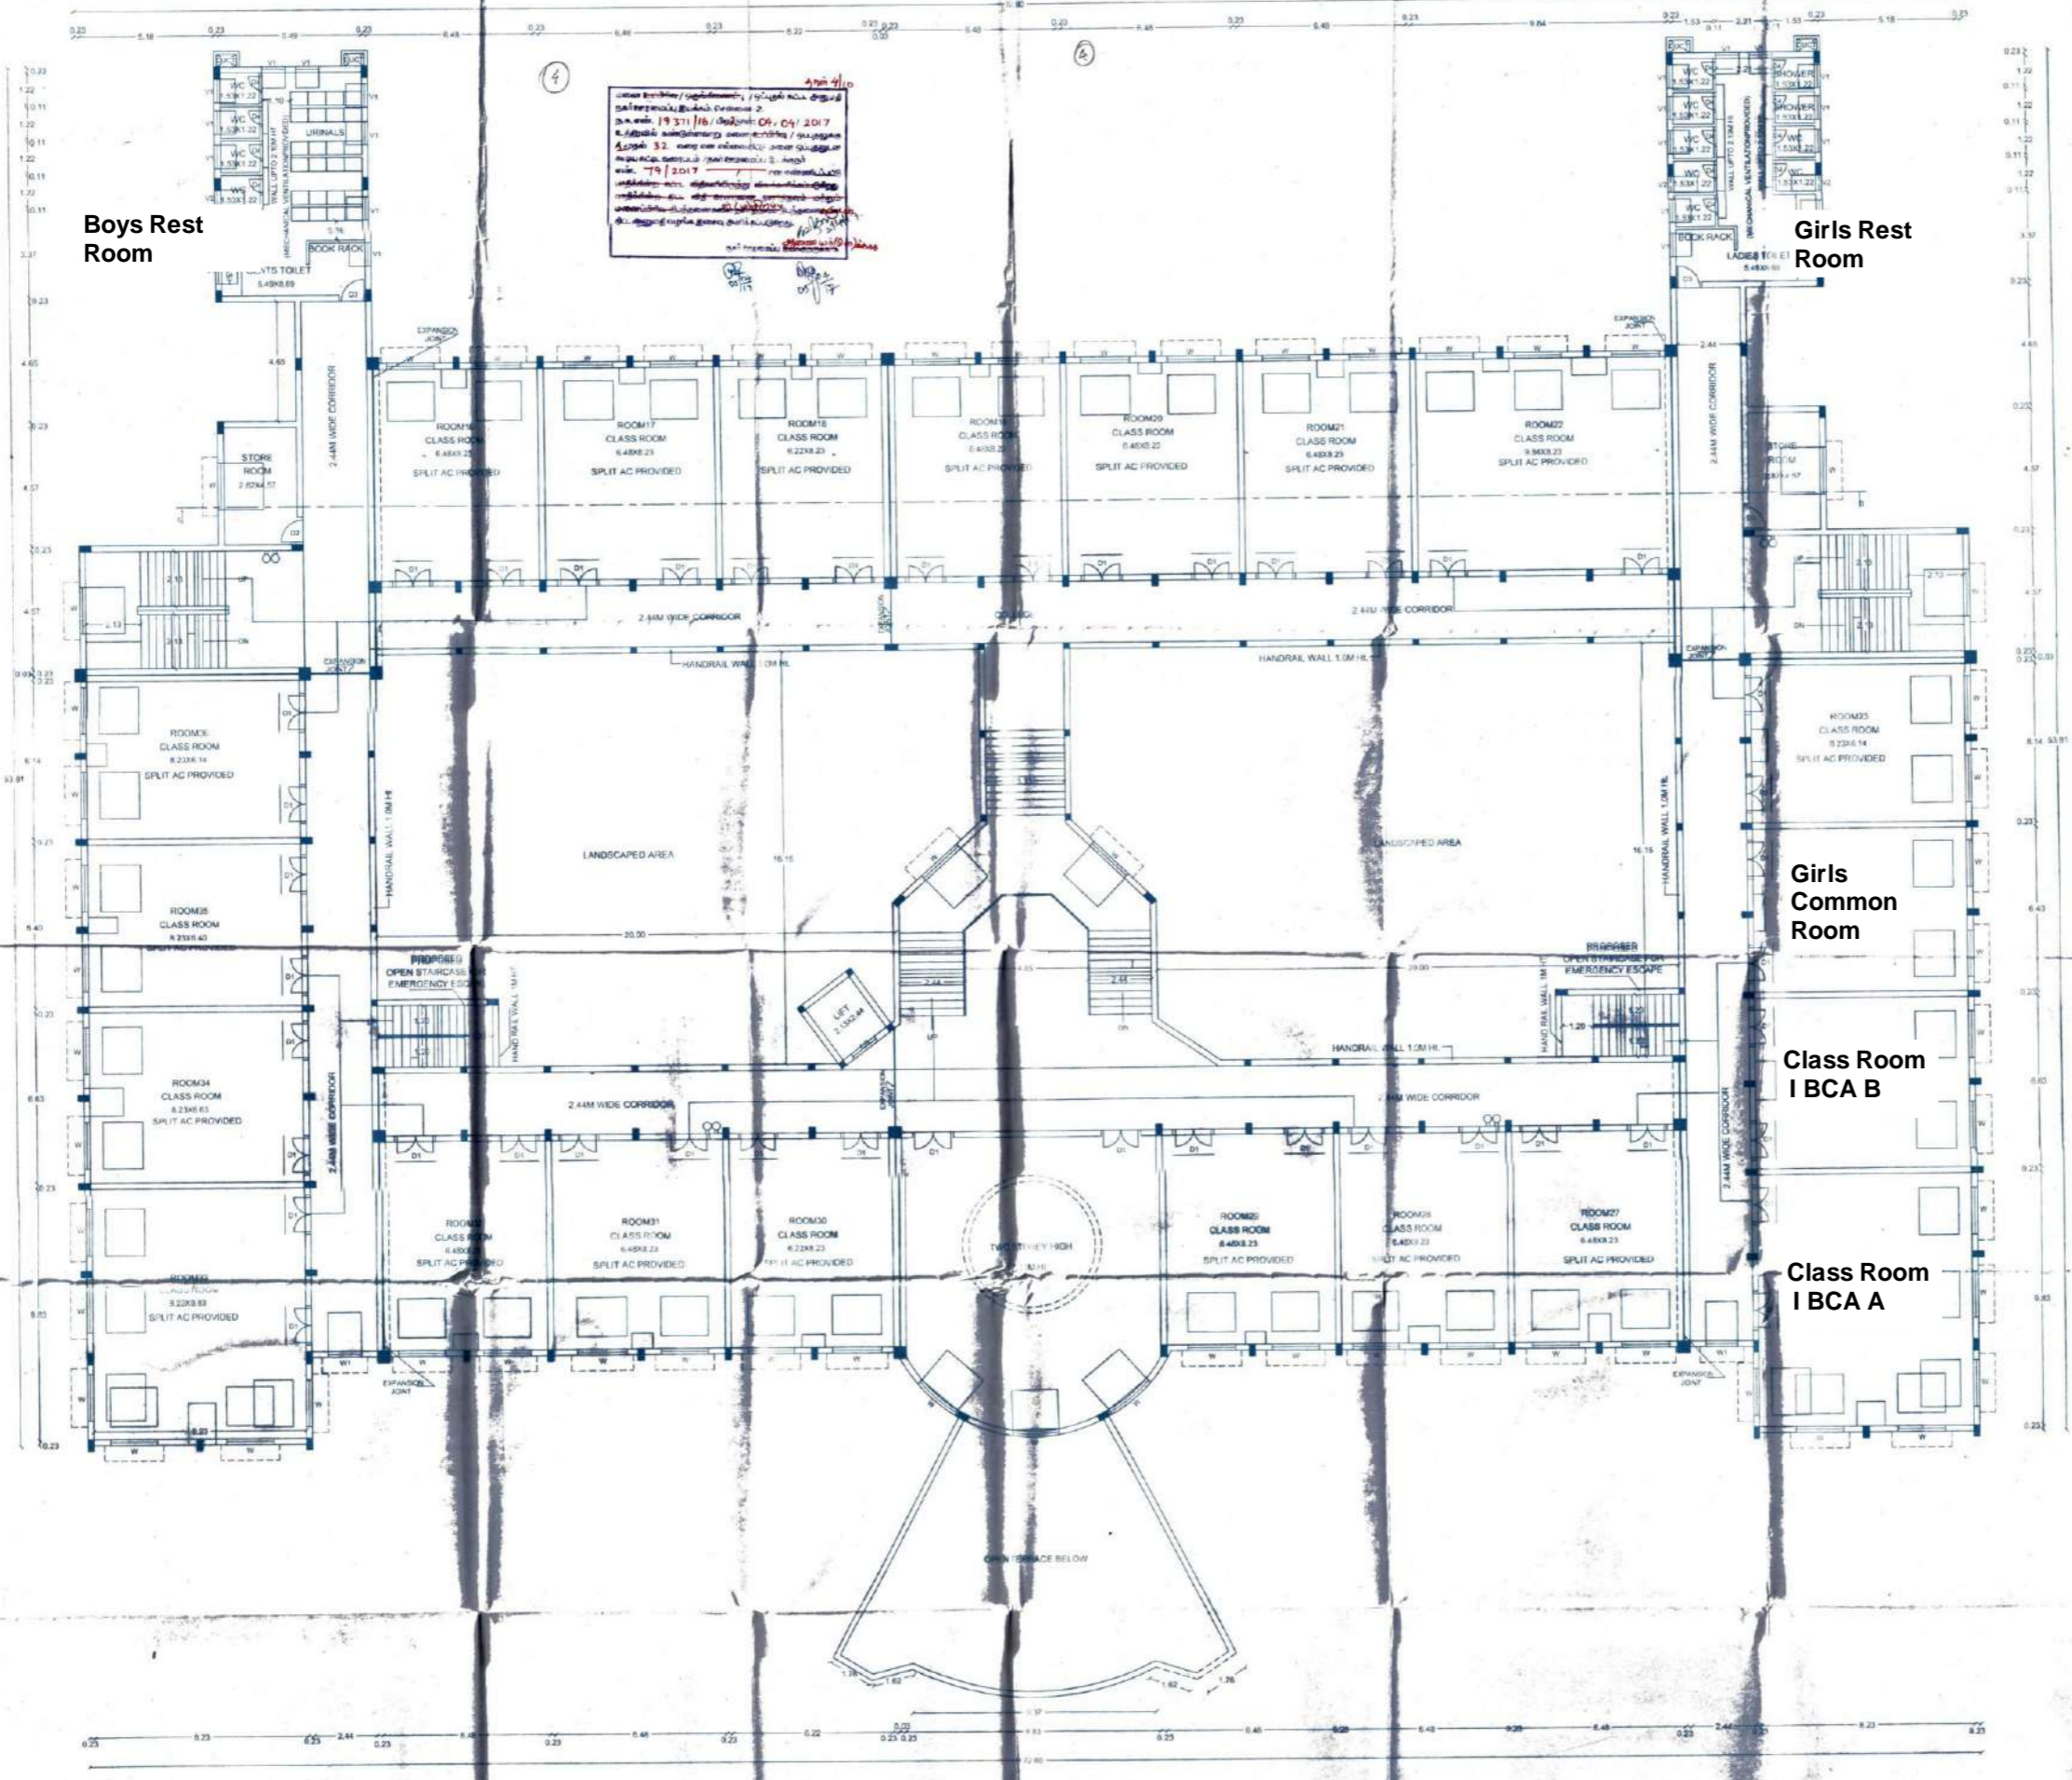

Handwritten note in Tamil:  
 கட்டிடத் திட்டம் / திட்டத்தின் / திட்டம் மீட்டர் டிராங்  
 எண். 19/31/16/2017/04/2017  
 2. கட்டிடத் திட்டம் / திட்டத்தின் / திட்டம்  
 எண். 32, மறு அனுப்பும் / மறு அனுப்பும்  
 எண். 79/2017  
 2017



SCHEDULE OF JOINERIES:	
REFERENCE	METRE
GG - GRILL GATE	1.52 x 1.98
MD - FLUSH DOOR	2.44 x 2.44
D1 - FLUSH DOOR	1.52 x 2.44
D2 - FLUSH DOOR	1.06 x 2.44
D3 - FLUSH DOOR	1.00 x 2.44
D4 - FLUSH DOOR	0.76 x 2.44
D5 - FLUSH DOOR	1.22 x 2.44
CG - COLLAPSIBLE GATE	1.22 x 2.44
CG1 - COLLAPSIBLE GATE	1.22 x 1.98
W - GLAZED WINDOW	1.82 x 1.52
W1 - GLAZED WINDOW	1.22 x 1.52
W2 - GLAZED WINDOW	1.00 x 1.52
V1 - VENTILATOR	0.91 x 0.61
V2 - VENTILATOR	0.61 x 0.91

AREA DETAILS			
DESCRIPTION	SQ. FT.	SQ.M.	ACRES
TOTAL PLOT AREA	1215324.00	112907.30	27.90

EXISTING BUILDUP AREA				
Sl. NO.	DESCRIPTION	F.S.I. AREA (SQM)	NON F.S.I. AREA (SQM)	TOTAL AREA (SQM)
1)	SECOND FLOOR AREA	2278.45	5.20	2283.65

ALL DIMENSIONS ARE IN METERS  
 SCALE - 1:1100

FIRE EXTINGUISHER -


APPLICANT: For Valluvar Educational Trust, Managing Trustee. *S. A. J.*


*S. Senthil Kumar*  
 A. S. SENTHIL KUMAR  
 REGISTERED ARCHITECT  
 REG. NO: 68507/2000

SECOND FLOOR PLAN  
 (MAIN BUILDING)

S. F. Plan.

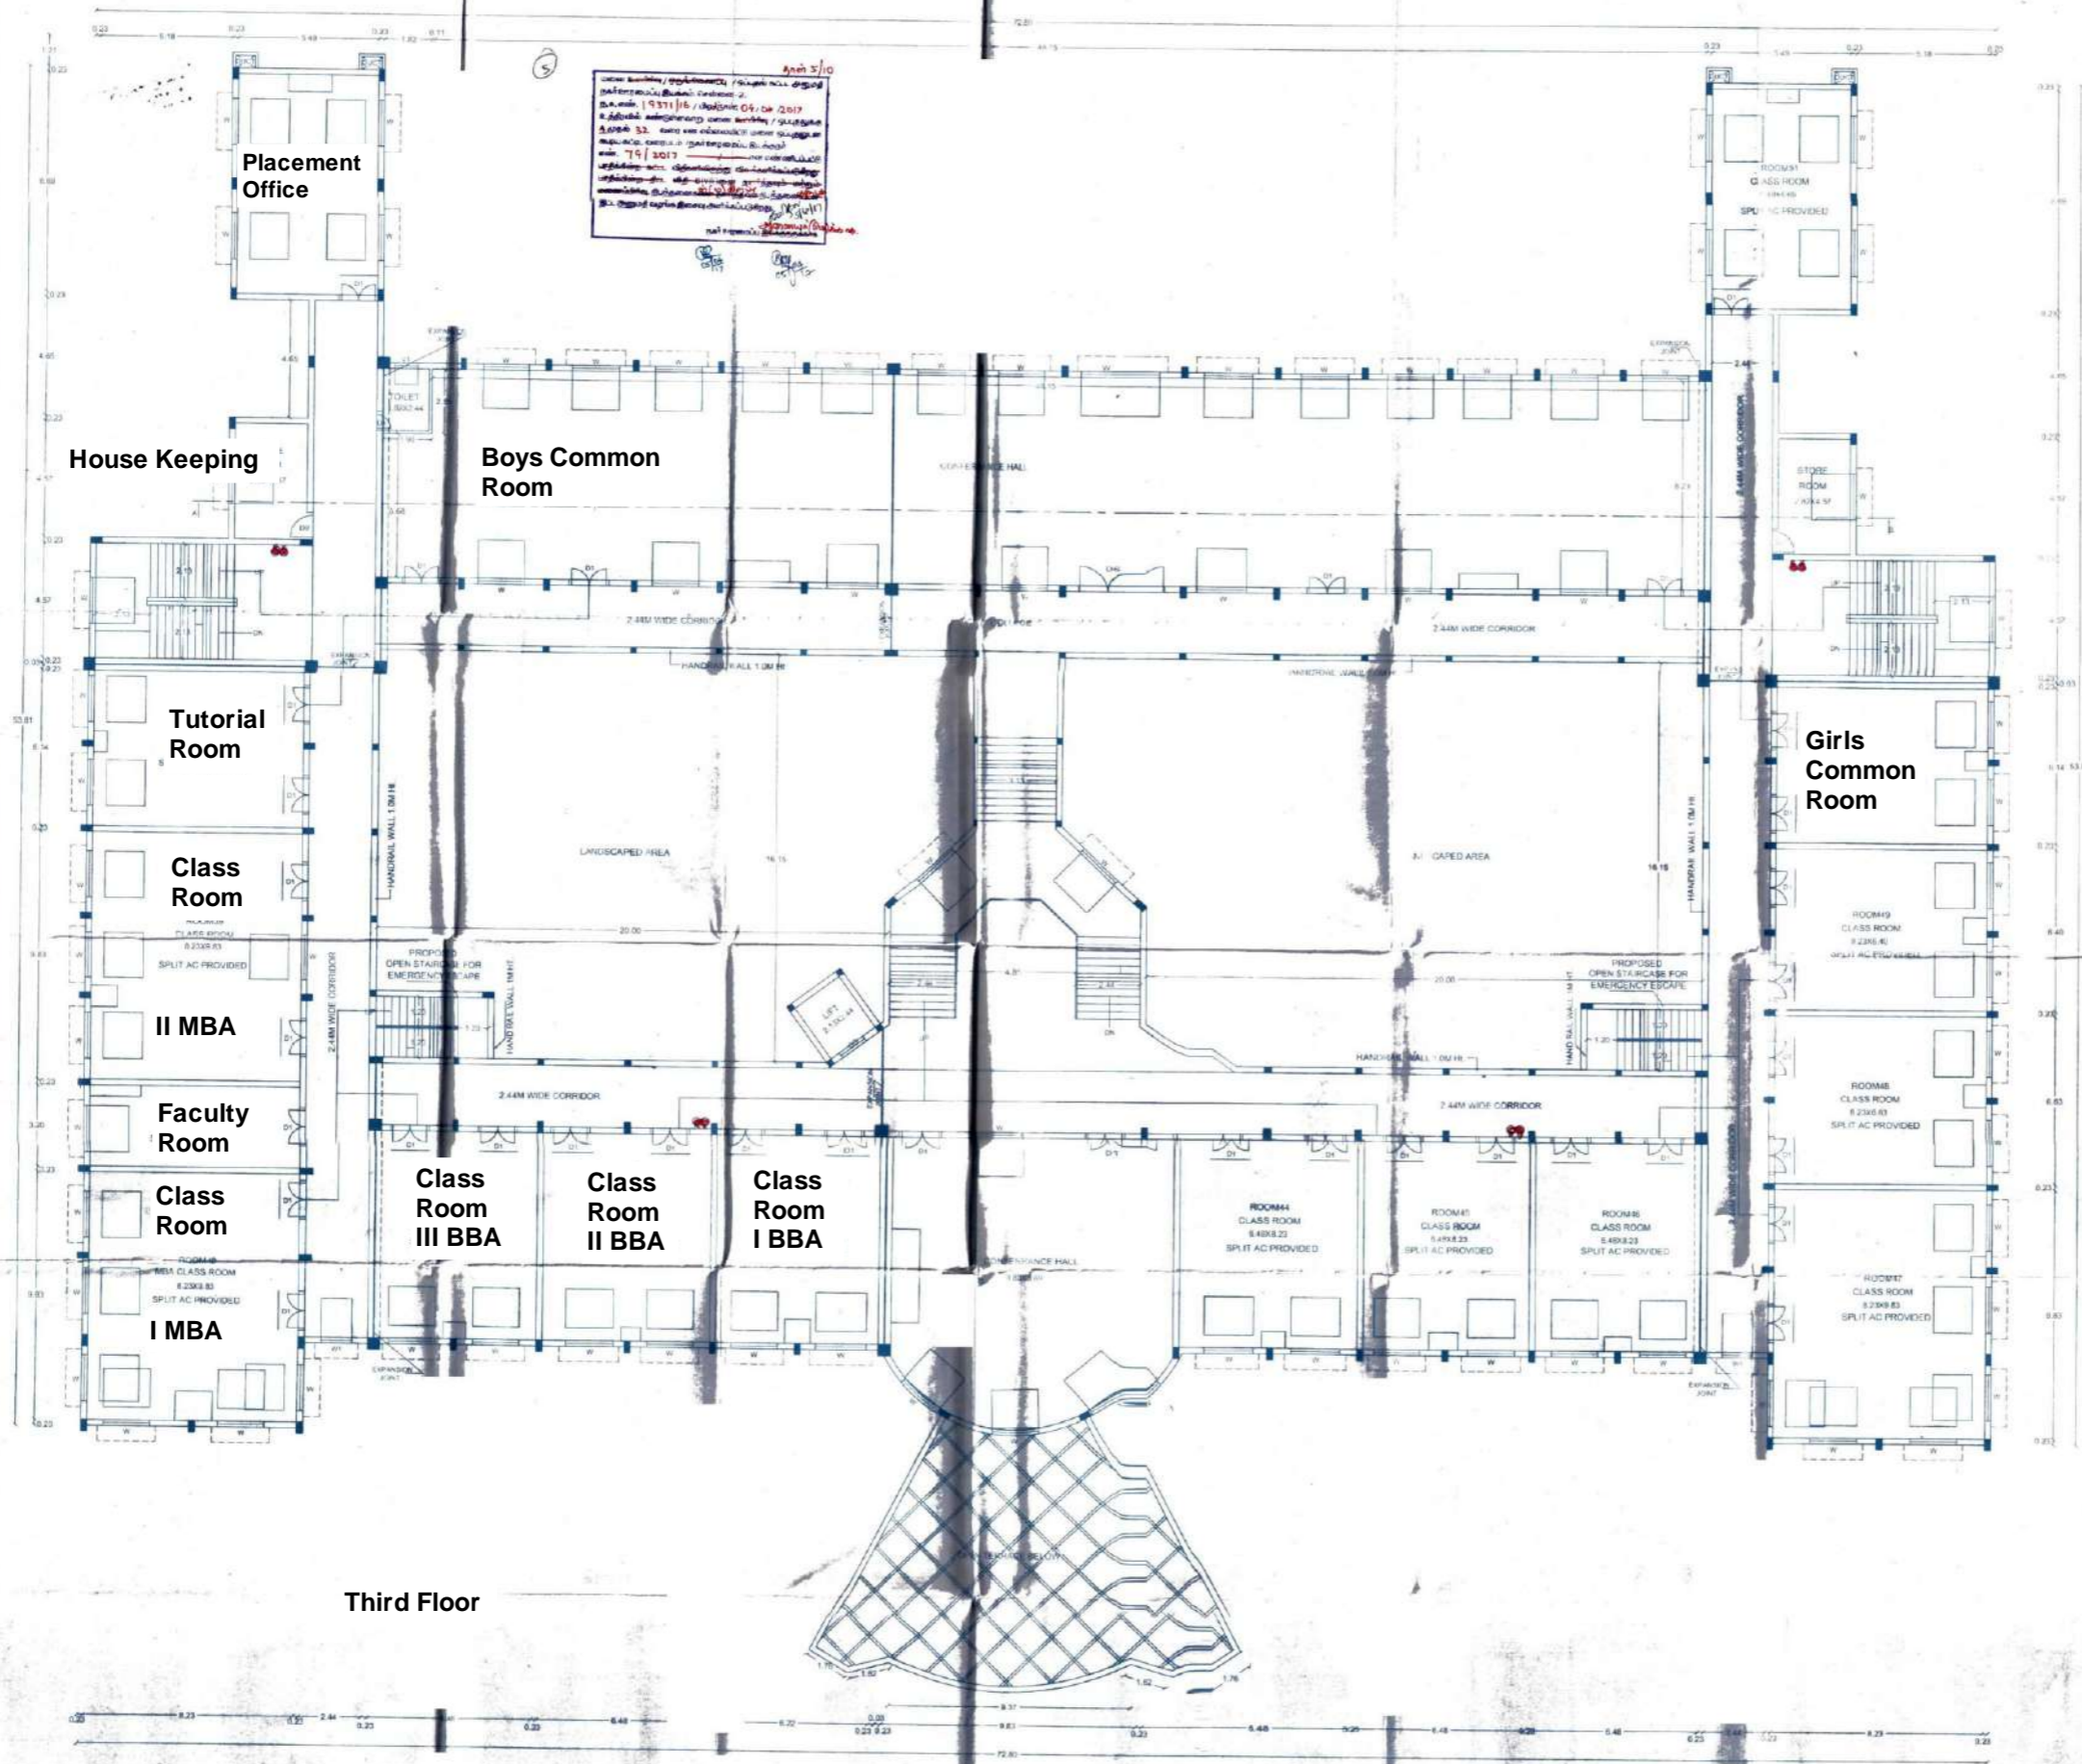

**அறிவு**  
 உபயோகப்படுத்தும் / சட்டம் 5/10  
 1. இவ்வளவிற்கான கட்டிடம்  
 2. 1997/2017  



**SCHEDULE OF JOINERIES:**

REFERENCE	METRE
GD - GRILL GATE	1.52 x 1.98
ND - FLUSH DOOR	2.44 x 2.44
D1 - FLUSH DOOR	1.52 x 2.44
D2 - FLUSH DOOR	1.06 x 2.44
D3 - FLUSH DOOR	1.00 x 2.44
D4 - FLUSH DOOR	0.76 x 2.44
D5 - FLUSH DOOR	1.22 x 2.44
CG - COLLAPSIBLE GATE	1.22 x 2.44
CG1 - COLLAPSIBLE GATE	1.22 x 1.98
W - GLAZED WINDOW	1.82 x 1.52
W1 - GLAZED WINDOW	1.22 x 1.52
W2 - GLAZED WINDOW	1.00 x 1.52
V1 - VENTILATOR	0.91 x 0.61
V2 - VENTILATOR	0.61 x 0.91

**AREA DETAILS**

DESCRIPTION	SQ.FT	SQ.M	ACRES
TOTAL PLOT AREA	1215324.00	112807.30	27.90

**EXISTING BUILDUP AREA**

DESCRIPTION	F.S.I AREA (SQM)	NON F.S.I AREA (SQM)	TOTAL AREA (SQM)
THIRD FLOOR AREA	2278.45	5.20	2283.65

DIMENSIONS ARE IN METER  
 SCALE - 1:100  
 FIRE EXTINGUISHER - [Symbol]

APPLICANT: Vallover Educational Trust, Munging Truster.


Ar. S. SENTHIL KUMAR  
 REGISTERED ARCHITECT  
 REG. NO. CA2099 / 21402

THIRD FLOOR PLAN  
 (MAIN BUILDING)

College main building  
 III Floor